



AREA MAP OF QUAIL VALLEY SUBAREA 9 & AUDIE MURPHY RANCH (AMR) DEVELOPMENT

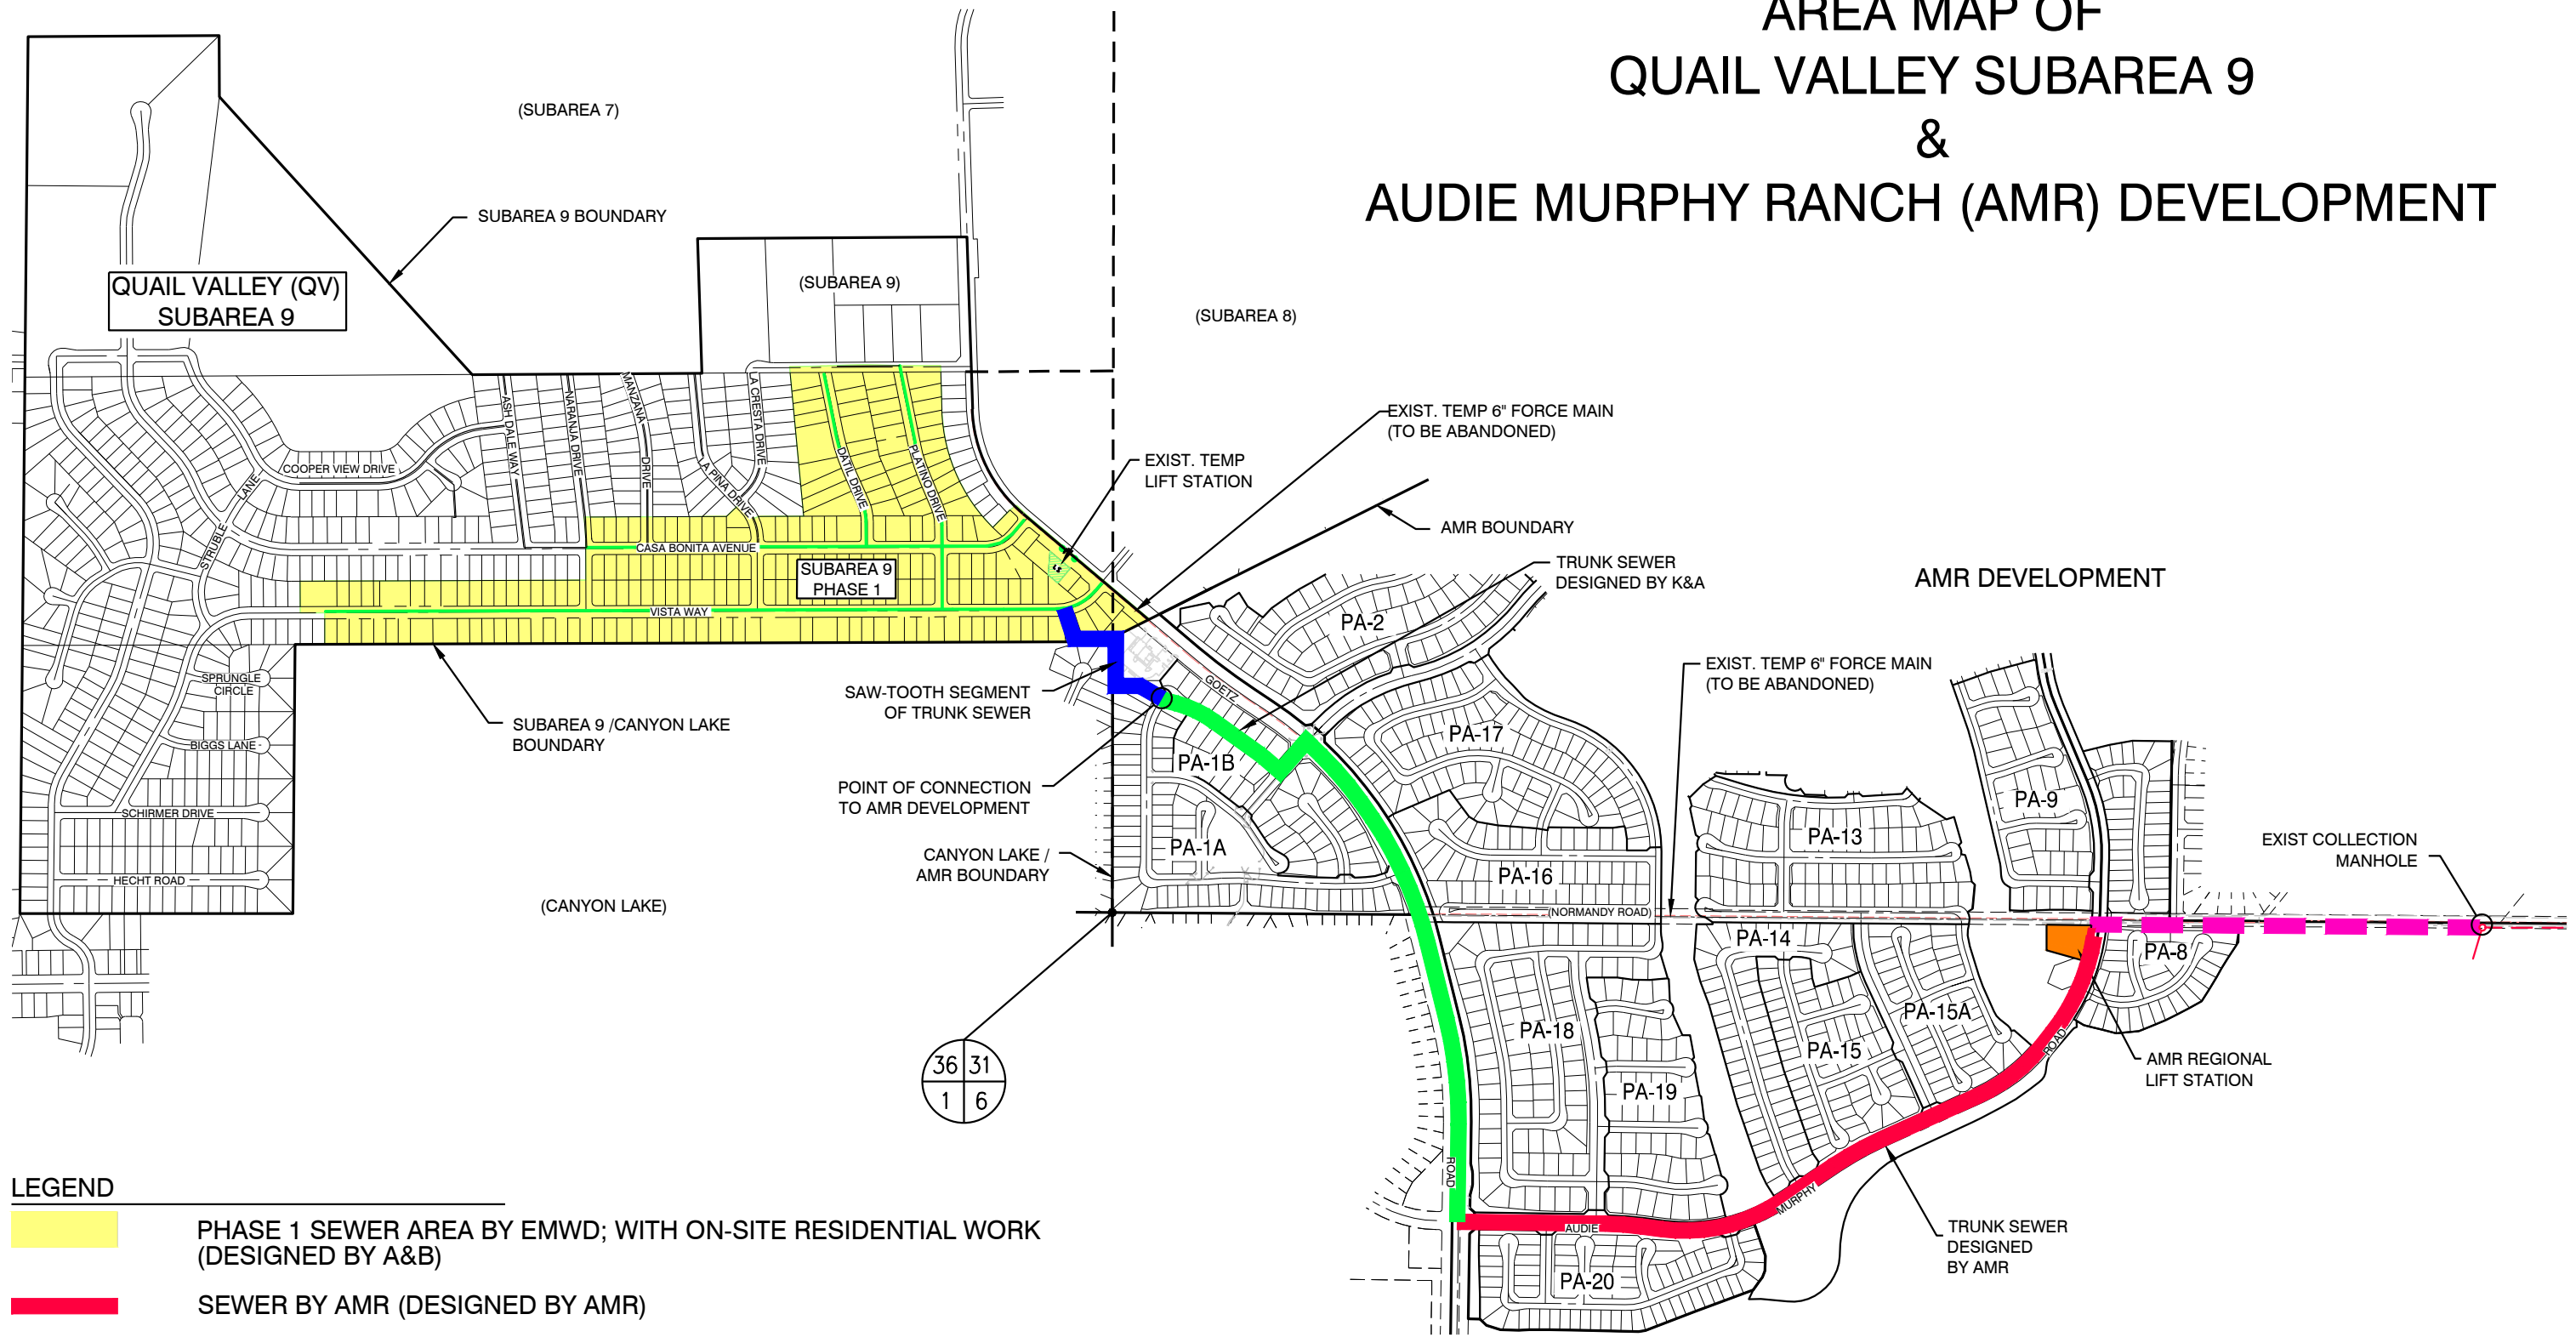

- LEGEND**
- PHASE 1 SEWER AREA BY EMWD; WITH ON-SITE RESIDENTIAL WORK (DESIGNED BY A&B)
 - SEWER BY AMR (DESIGNED BY AMR)
 - FORCE MAIN BY AMR (DESIGNED BY AMR)
 - LIFT STATION BY EMWD (DESIGNED BY AMR)
 - SEWER BY EMWD (DESIGNED BY K&A)
 - SEWER BY EMWD (DESIGNED BY A&B)

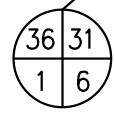

SCALE 1" = 800'
 (© 11x17)

PROJECT LAYOUT QUAIL VALLEY SUBAREA 9, PHASE 1 PROJECT